

CLIENT



UBUHLEBEZWE LOCAL MUNICIPALITY



NTAKAMA ACCESS ROAD DRAWING BOOKLET



ZIINZAME CONSULTING ENGINEERS (PTY) LTD
56 RIDGE ROAD,
SCOTTSVILLE, PIETERMARITZBURG
Tel : +27 33 342 3278

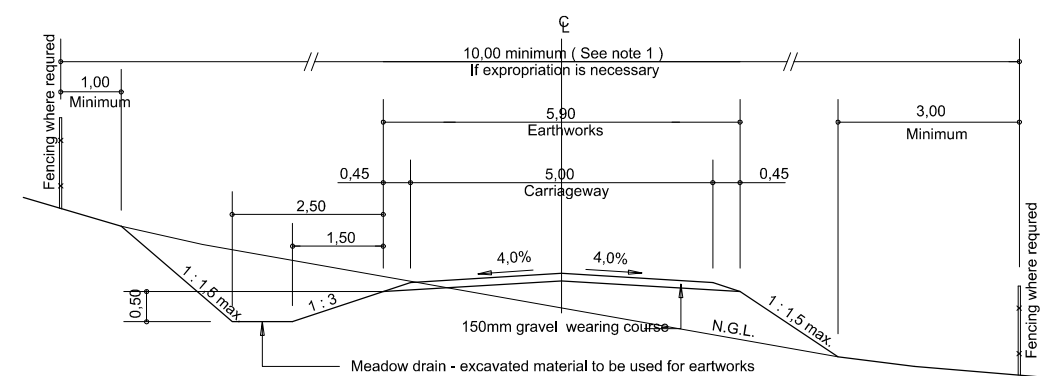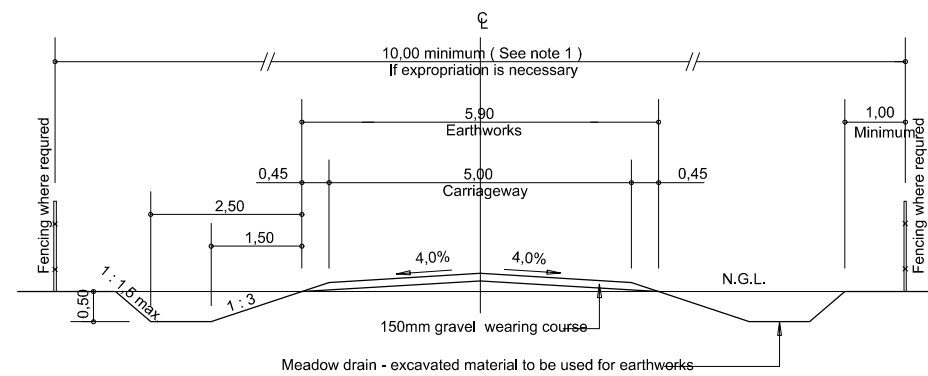


TYPE 7A LOCAL ROAD OR BY-ROAD
(FLAT TERRAIN)


TYPE 7A LOCAL ROAD OR BY-ROAD
(ROLLING TERRAIN)

NOTES :

1. For Type 7A roads where it is envisaged it will become a district road in the future, a 20m road reserve shall be taken.
2. Cut slopes may be increased to 1:1 in hard material.

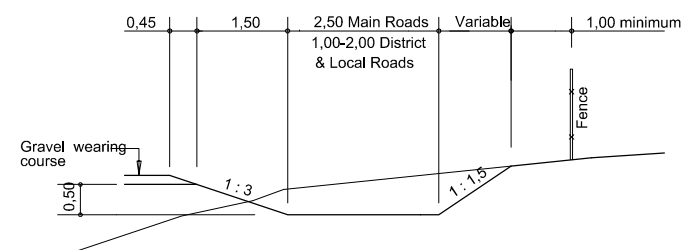


MEADOW-DRAIN

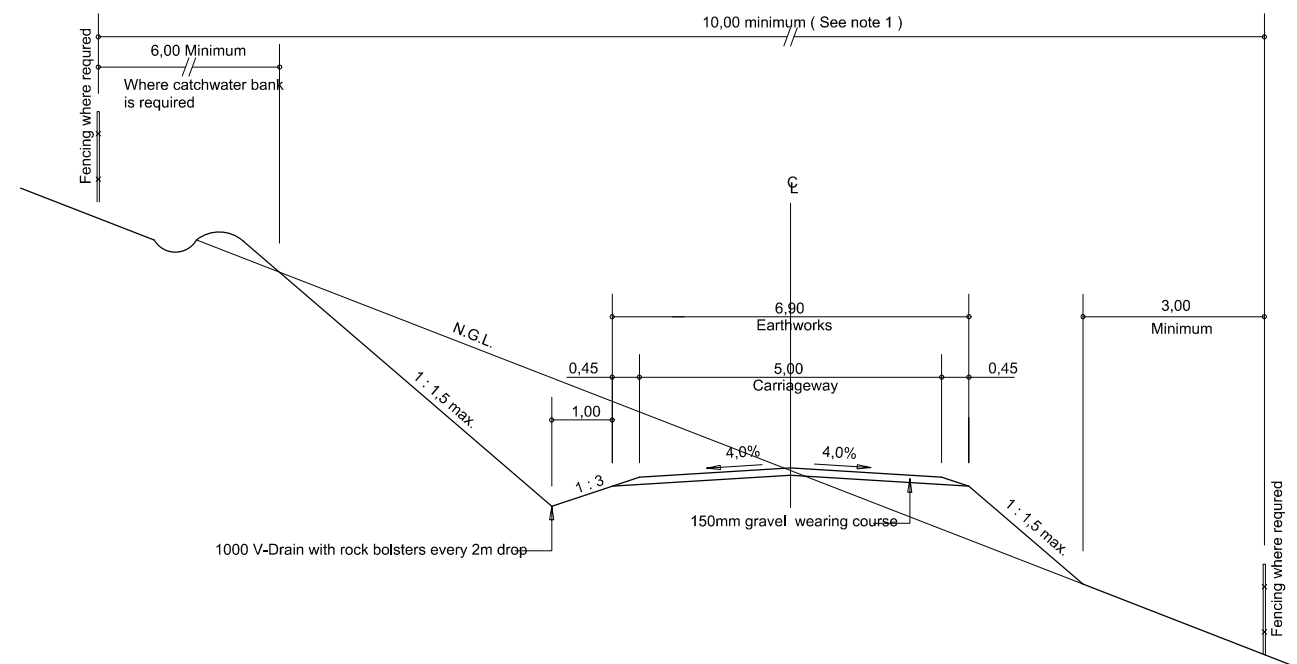


TYPE 7A LOCAL ROAD OR BY-ROAD
(MOUNTAINOUS TERRAIN)

					 Ziinzame Consulting Engineers (Pty) Ltd. Reg No. 2013/054699/07 e-mail: admin@ziinzame.co.za Tel (047) 531 0269 Fax (047) 531 0269		RESPONSIBLE PERSON	DATE	DRAWING TITLE NTAKAMA ACCESS ROAD TYPICAL CROSS SECTIONS TYPE 7A LOCAL GRAVEL ROAD	SHEET SIZE A3
						DESIGNED	V.GUBEKA	08-06-2020		
						CHECKED	T.NGCONGO	08-06-2020		
						DRAWN	D.GENGAN	08-06-2020	DRAWING NUMBER PRJ 067-FT-004	REVISION 0
0	06/20	FOR TENDER	DG	VM		CHECKED	V.MWAFUKA	08-06-2020		
REV	DATE	DESCRIPTION	BY	CHK		SCALES				

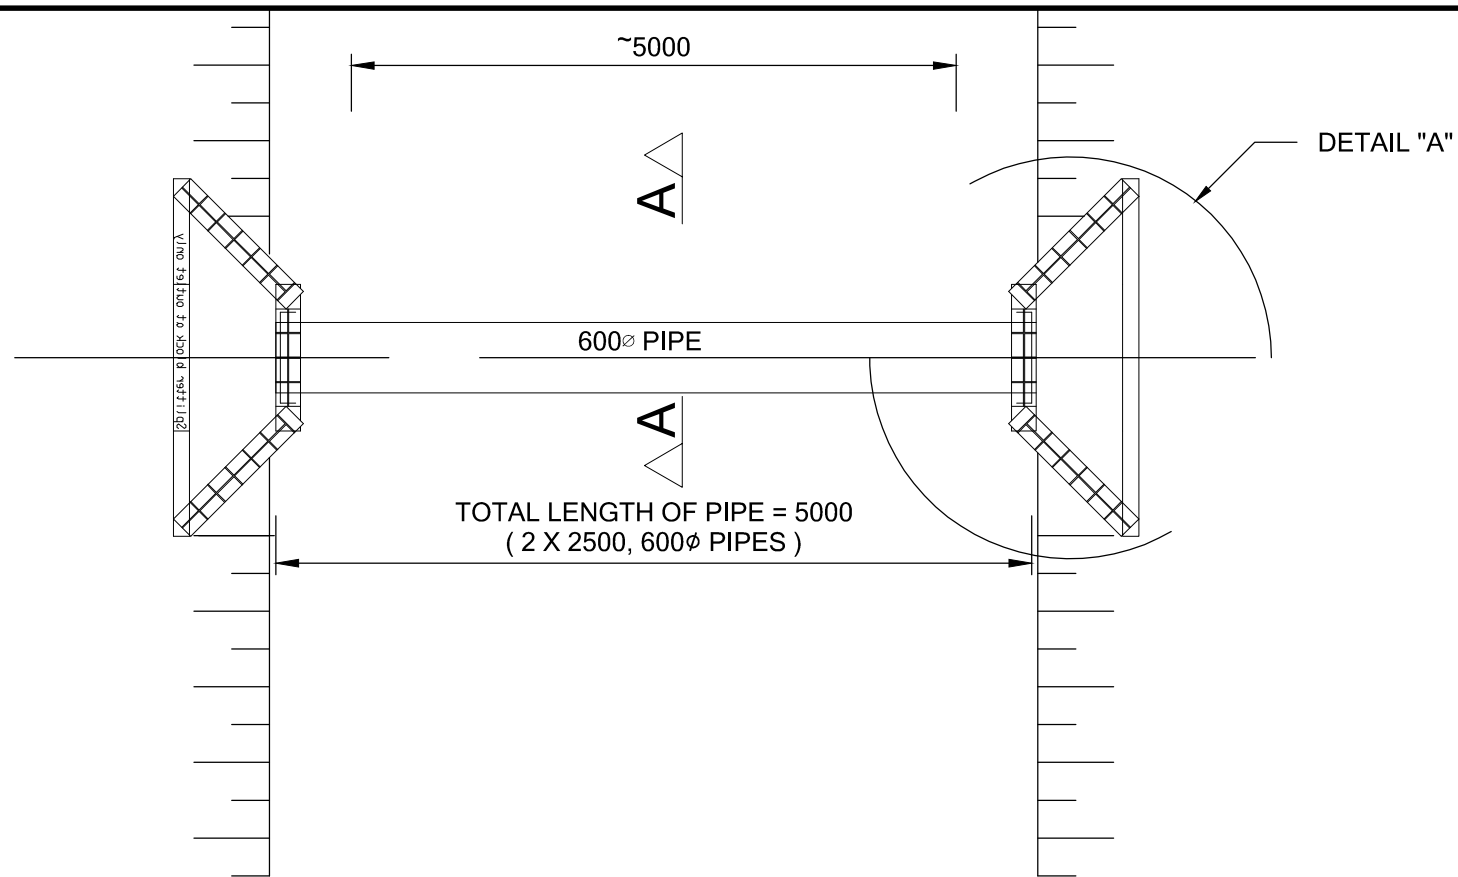


TYPICAL LAYOUT PIPE CROSSING WITH DOUBLE HEAD WALL

SCALE 1 : 50

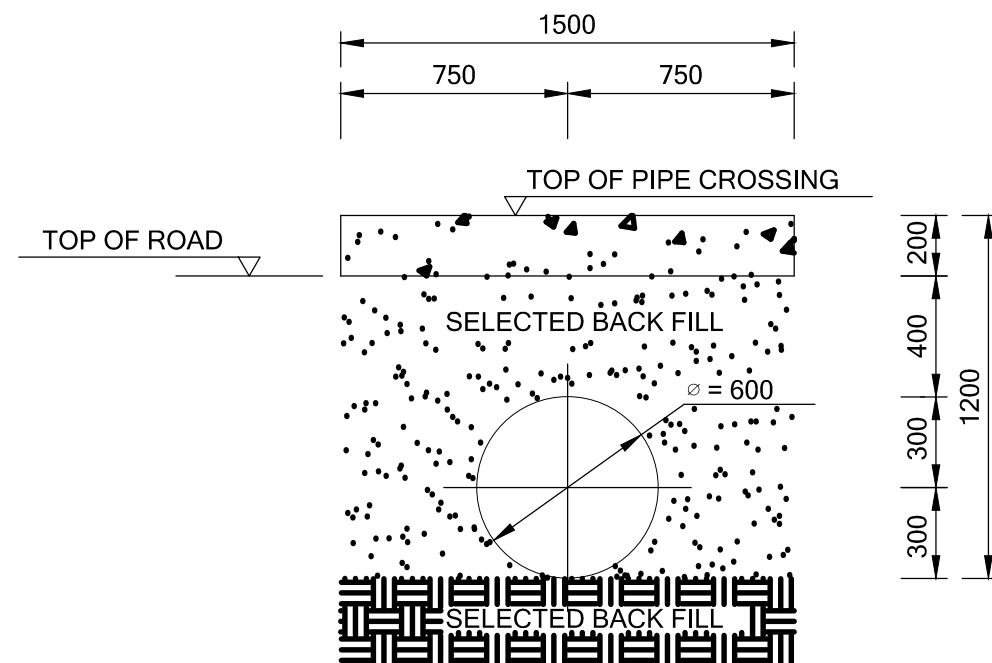


SECTION A-A

SCALE 1 : 25

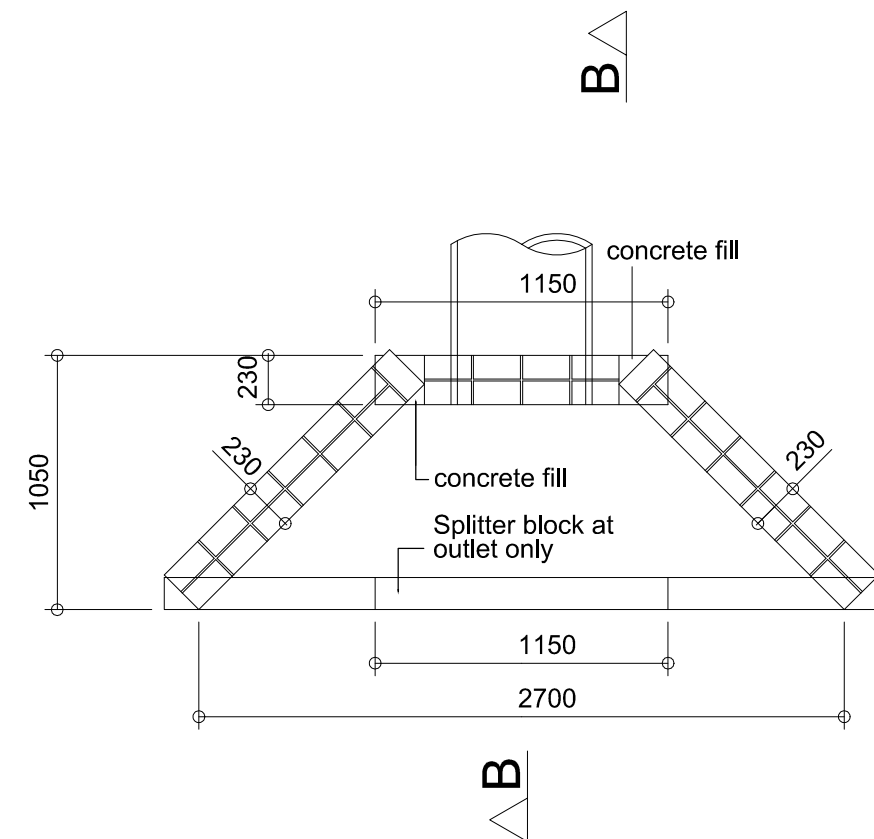


DETAIL A

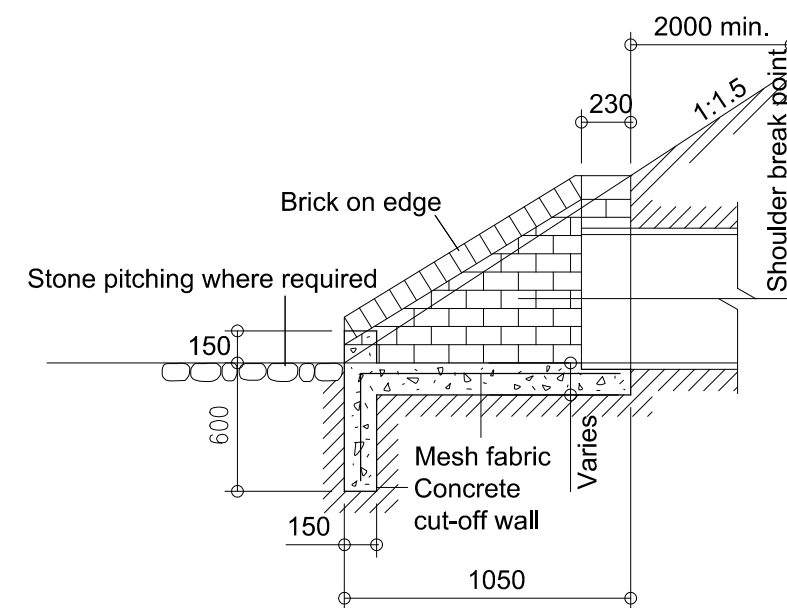

SECTION B-B


SCALE 1 : 25

					 Ziinzame Consulting Engineers (Pty) Ltd. Reg No. 2013/054699/07 25 Falcon Street Southernwood Mthatha 5099 e-mail: admin@ziinzame.co.za Tel (047) 531 0269 Fax (047) 531 0269		RESPONSIBLE PERSON	DATE	DRAWING TITLE NTAKAMA ACCESS ROAD DOUBLE HEADWALL WITH SINGLE PIPELINE	SHEET SIZE A3
						DESIGNED	V.GUBEKA	08-06-2020		
						CHECKED	T.NGCONGO	08-06-2020		
						DRAWN	D.GENGAN	08-06-2020	DRAWING NUMBER PRJ 067-FT-006	REVISION 0
0	06/20	FOR TENDER	DG	VM		CHECKED	V.MWAFUKA	08-06-2020		
REV	DATE	DESCRIPTION	BY	CHK		SCALES				

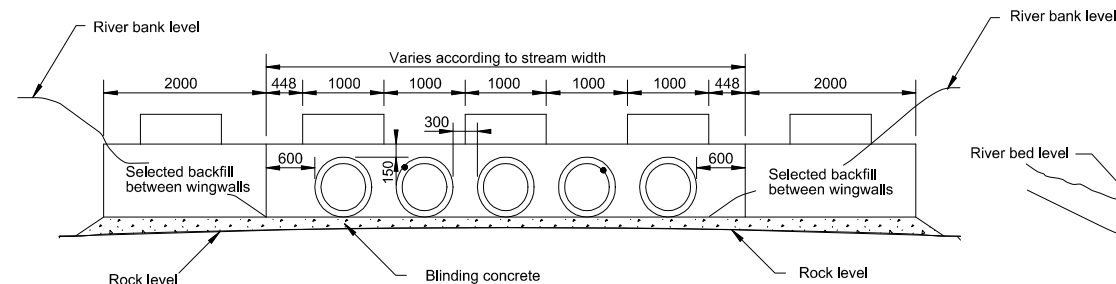


STREAM CENTRELINE ELEVATION

Scale 1:50

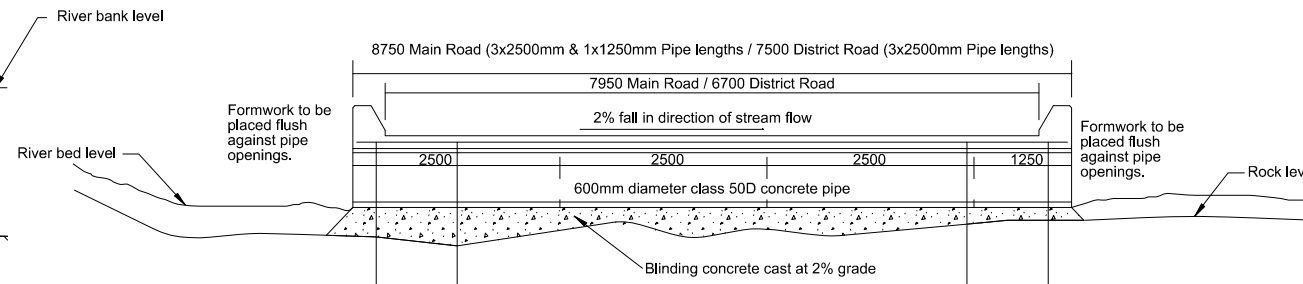


LONG SECTION B-B THROUGH CAUSEWAY

Scale 1:50

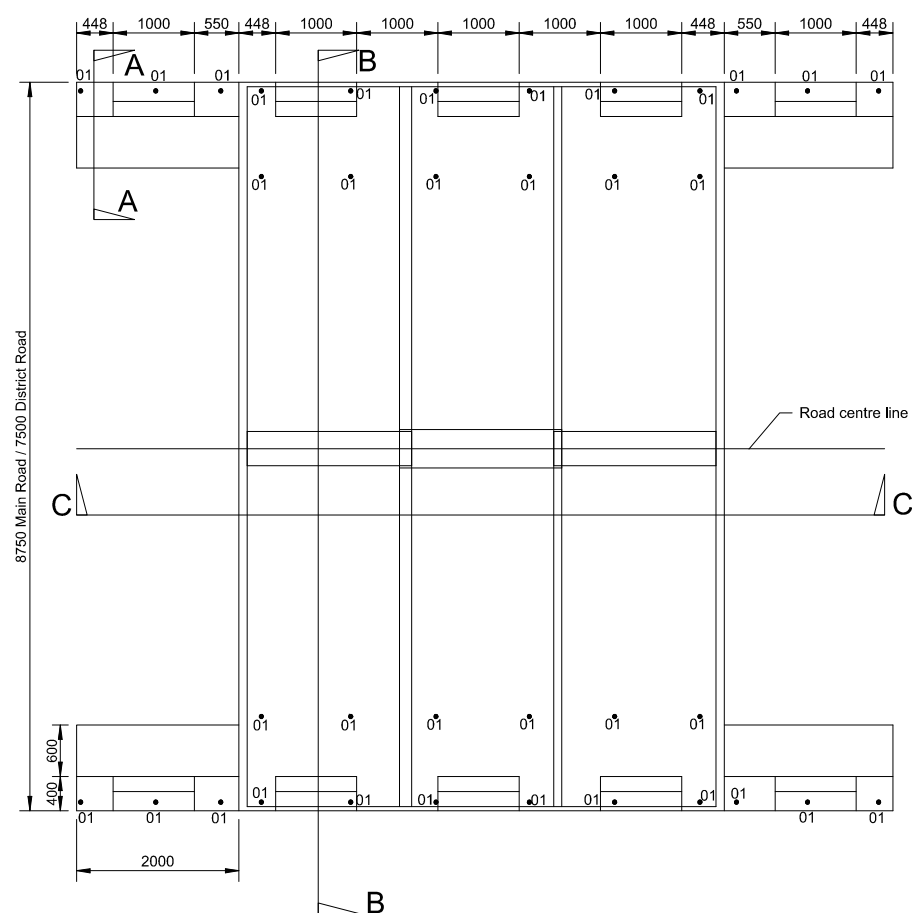


PLAN OF CAUSEWAY

Scale 1:50

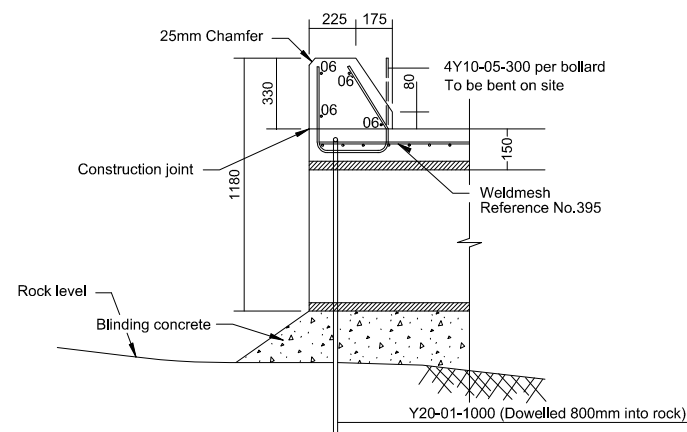


DETAIL THROUGH BOLLARD

Scale 1:20

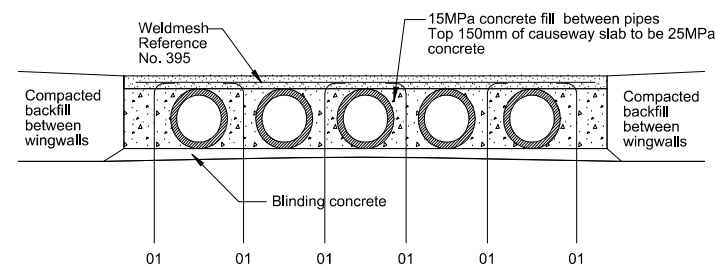

CROSS SECTION C-C

Scale 1:50

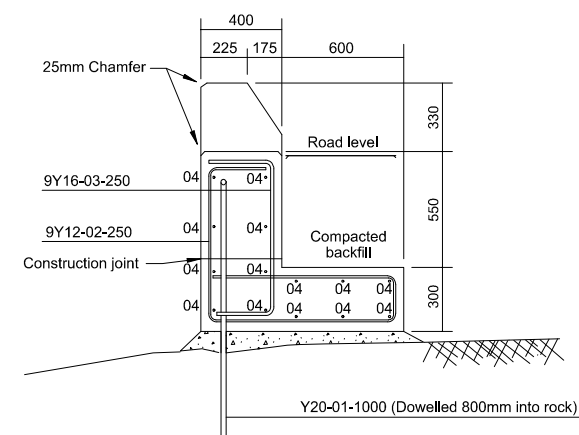

SECTION A-A THROUGH WINGWALL

Scale 1:20

TYPE AND MARK. NO.	BAR NO.	NO. OF UNITS	NO. PER UNIT	TOTAL NO. OF BARS	BAR CUT LENGTH	SHAPE CODE	A	B	C	D	E	F	TOTAL Y-BAR WELD. MASS	TOTAL MESH
Y20	01	1	28	28	2110	34	1810	Dowels into Rock						146
Y12	02	4	9	36	3000	55	920	220	920	770				96
Y16	03	4	9	36	1410	38	320	770						91
Y12	04	4	14	56	1920	20								96
Y10	05	10	4	40	1000	35	320							25
Y10	06	10	4	40	940	20								23
Ref. 395	1	6	6		2000 x 4400 Weldmesh sheets									210
TOTAL (Kg)													477	210

GENERAL NOTES

1. CONCRETE

- Concrete mix: 25/19 (25MPa) - Wingwalls and causeway.
- Concrete cover to reinforcement:
 - Against earth - 60mm
 - Other - 40mm
- Concrete finish:
 - Formed surfaces - class F1 (rough) - all concealed surfaces class F2 (smooth) - all exposed surfaces
 - Unformed surfaces - class U1 (screeded) - Top of topslab class U2 (wood floated) - Top of base slab

All sharp edges to have 25mm chamfers unless otherwise specified.

All surfaces permanently buried shall receive two coats of an approved bituminous water proofing paint and shall be prepared and primed in accordance to the instructions of the manufacturer.

2. REINFORCEMENT

- High tensile steel is indicated with the prefix 'Y', and shall be Type C, class 2, grade 1 to SABS 920.
- Mild steel is indicated with the prefix 'R', and shall be Type A round bars to SABS 920.
- Reinforcement to be bent in accordance with SABS 82 (1976).
- Bar notation: 20Y16-111-200

No of Bars Bar Diameter Bar Mark Spacing
20 Y16 111 200



Ziinzame Consulting Engineers (Pty) Ltd.
Reg No. 2013/054699/07

e-mail: admin@ziinzame.co.za
Tel (047) 531 0269
Fax (047) 531 0269

25 Falcon Street
Southernwood
Mthatha
5099

RESPONSIBLE PERSON

DATE

DESIGNED	V.GUBEKA	08-06-2020
CHECKED	T.NGCONGO	08-06-2020
DRAWN	D.GENGAN	08-06-2020
CHECKED	V.MWAFUKA	08-06-2020
SCALES		

DRAWING TITLE

**NTAKAMA ACCESS ROAD
STANDARD PIPE CAUSEWAY
(FOR ROCK FOUNDATION ONLY)**

DRAWING NUMBER

PRJ 067-FT-007


SHEET SIZE

A3


REVISION

0


0	06/20	FOR TENDER	DG	VM
REV	DATE	DESCRIPTION	BY	CHK

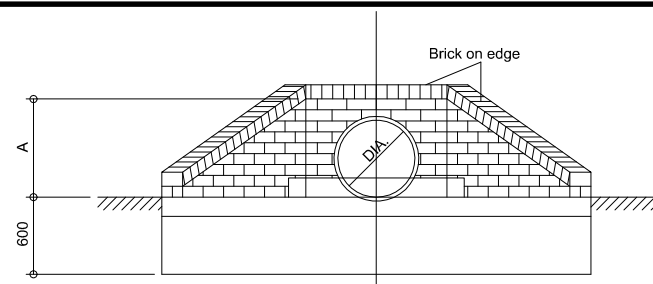


FRONT ELEVATION - SINGLE PIPE

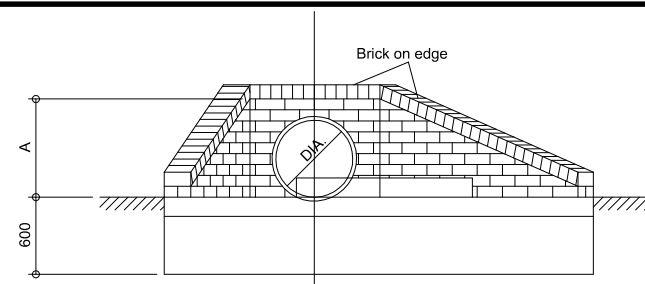


FRONT ELEVATION - SKEW PIPE

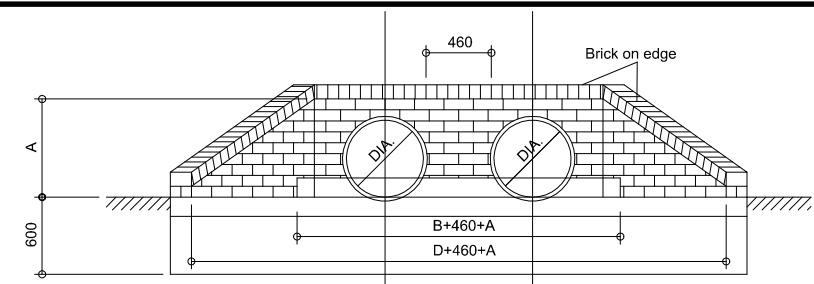


FRONT ELEVATION - DOUBLE PIPE

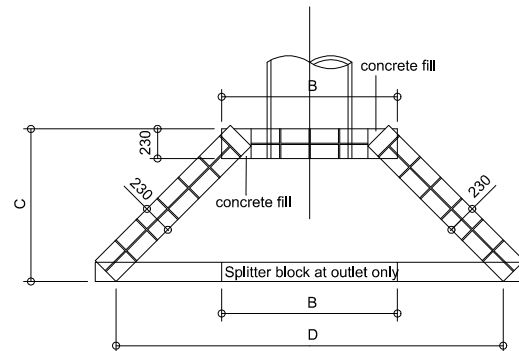


LAYOUT OF BRICKWORK

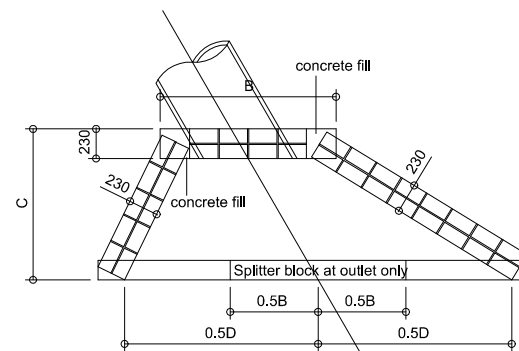


LAYOUT OF BRICKWORK

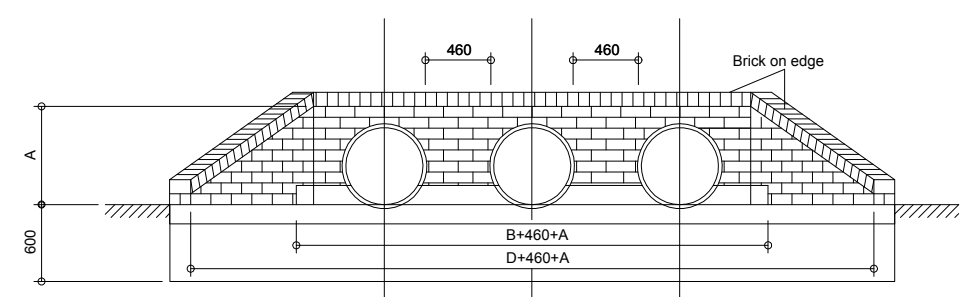


FRONT ELEVATION - TRIPLE PIPE

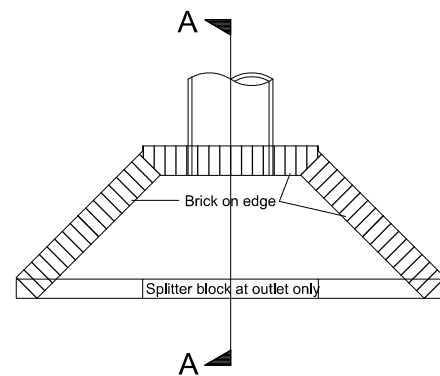

PLAN

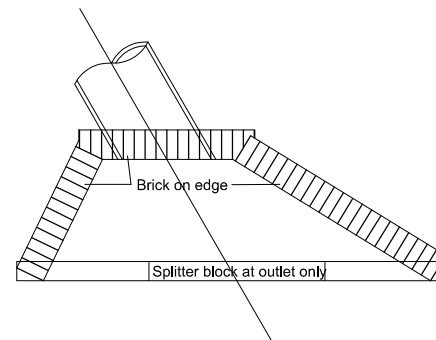


PLAN OF SKEW CULVERT

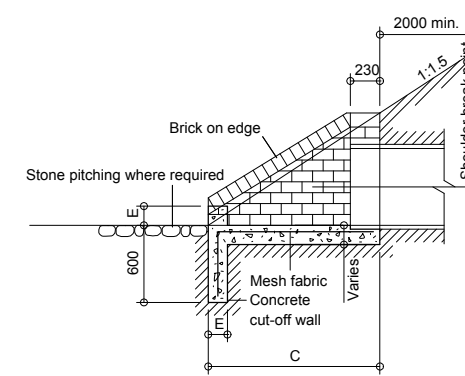

SECTION A-A

NOTES :

1. Splitter block and pitching to be provided at all outlets where erosion is likely to occur.
2. Splitter block may be omitted if discharge velocity is less than 0.9 m/s.
3. Cut-off walls may be omitted if structure is founded on rock.
4. For multiple pipe culverts increase dimensions 'E' and 'F' by $(n-1)(A+460)$ mm : Where n = number of pipes and A = nominal diameter of pipes
5. Pipes to be cut flush with headwall.
6. For skew pipe culverts the headwall shall be parallel to the centre line of the road.
7. If corrugated metal pipes are used 4x20mmx150mm long galvanised anchor bolts in the hollows of the corrugation are to be used.
8. All concrete is to be 20MPa.
9. Square mesh fabric (Reference S.M.F.193) is to be placed 50mm from top in all apron slabs and centrally in cut-off walls.
10. Brickwork is to consist of good quality burnt clay common bricks in accordance with SABS 227 Specification, or cement bricks in accordance with SABS 987 Specification, uniform in size and shape layed in stretcher bond style with the skins tied together with galvanised crimped wire wall ties.
11. Brickforce is to be placed every 4th course.
12. Jointing on all visible faces to be pointed
13. No in-fill shall be larger than a half standard brick size unless 15MPa concrete is used.

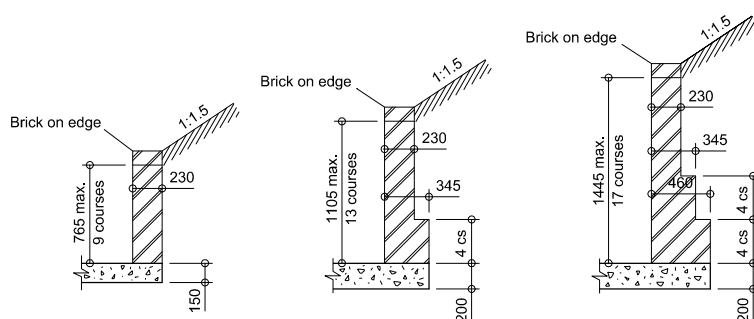

TYPICAL RETAINING WALL DETAILS

Dimensions (mm)					
Nominal Dia.	A	B	C	D	E
450	595	1 150	1 050	2 700	150
600	765	1 380	1 200	3 000	150
750	935	1 610	1 350	3 300	150
900	1 105	1 840	1 500	3 600	230
1 050	1 275	2 070	1 750	3 900	230
1 200	1 445	2 300	1 900	4 200	230



Ziinzame Consulting
Engineers (Pty) Ltd.

Reg No. 2013/054699/07

e-mail: admin@ziinzame.co.za

Tel (047) 531 0269

Fax (047) 531 0269

REV	DATE	DESCRIPTION	BY	CHK
0	06/20	FOR TENDER	DG	VM

25 Falcon Street
Southernwood
Mthatha
5099

	RESPONSIBLE PERSON	DATE
DESIGNED	V.GUBEKA	08-06-2020
CHECKED	T.NGCONGO	08-06-2020
DRAWN	D.GENGAN	08-06-2020
CHECKED	V.MWAFUKA	08-06-2020
SCALES		

DRAWING TITLE	SHEET SIZE
NTAKAMA ACCESS ROAD PIPE CULVERT HEADWALL (MASONRY)	A3
DRAWING NUMBER	REVISION
PRJ 067-FT-008	0

TABLE 1TABLE 2

- NOTES:**
1. When possible pipes shall be laid by first constructing the required compacted fill to allow a pipe trench to be excavated into it, thereby satisfying requirements for negative projecting pipeline. The recommended trench widths are listed in Table 2. The maximum trench widths apply to deep trenches where shoring is required.
 2. All pipes shall comply with SABS 667-1986, "Standard specifications for concrete non-pressure pipes" and shall be installed in accordance with SABS 0102-1987, "Code of practice for design and installation of precast concrete pipes."
 3. Joints shall either be spigot and socket with rubber ring, ogee with rubber collar or modified ogee with rubber ring seal.
 4. In selecting the type and class of pipe it is generally preferable to use the stronger class of pipe with a class C bedding rather than the lower strength pipe with a class A bedding.
 5. Actual internal diameter of heavy duty pipes are to be checked against waterway requirements.
 6. For fill heights exceeding 10m or pipeline length exceeding 40m a minimum nominal pipe diameter of 900mm is recommended.
 7. Construction joints in concrete cradle to coincide with pipe joints. All insitu concrete shall be 15MPa
 8. The following minimum nominal pipe diameters shall apply :
450mm for minor access roads and bellmouths,
600mm for other roads.
 9. The minimum cover over any pipe culvert shall be 600mm.
In exceptional cases pipes may be encased in concrete and the cover reduced to 200mm.
 10. All pipe lifting holes must be plugged to the satisfaction of the Engineer.
 11. Pipes to be laid to a minimum grade of 2%.

					 Ziinzame Consulting Engineers (Pty) Ltd. Reg No. 2013/054699/07 25 Falcon Street Southernwood Mthatha 5099 e-mail: admin@ziinzame.co.za Tel (047) 531 0269 Fax (047) 531 0269		RESPONSIBLE PERSON	DATE	DRAWING TITLE NTAKAMA ACCESS ROAD CONCRETE PIPE CULVERT BEDDING	SHEET SIZE A3
						DESIGNED	V.GUBEKA	08-06-2020		
						CHECKED	T.NGCONGO	08-06-2020		
						DRAWN	D.GENGAN	08-06-2020		
0	06/20	FOR TENDER	DG	VM		CHECKED	V.MWAFUKA	08-06-2020	DRAWING NUMBER PRJ 067-FT-009	REVISION 0
REV	DATE	DESCRIPTION	BY	CHK	SCALES					



The diagram illustrates the construction of a stone pitching structure. It includes a plan view (top) and an elevation view (bottom).

Plan View (Top):

- Overall length: 1800
- Minimum projection: 1000
- Stone pitching to be grouted with 1 : 5 cement : sand mortar.

Elevation View (Bottom):

- Height of the structure: 600
- Height of the stone pitching: 150
- Width of the stone pitching: 1000 min B
- Grass sodding or stone pitching where required
- Stone pitching to be grouted with 1 : 5 cement : sand mortar.
- 600mm S/Pipe

SECTION A - A



3. Under damp conditions the use of filter fabric behind the gabion is recommended.

					 Ziinzame Consulting Engineers (Pty) Ltd. Reg No. 2013/054699/07 25 Falcon Street Southernwood Mthatha 5099 e-mail: admin@ziinzame.co.za Tel (047) 531 0269 Fax (047) 531 0269		RESPONSIBLE PERSON	DATE	DRAWING TITLE NTAKAMA ACCESS ROAD 600mmØ PIPE CULVERT HEADWALLS (CONCRETE) (GABION / PITCHED)	SHEET SIZE A3	
						DESIGNED	V.GUBEKA	08-06-2020		DRAWING NUMBER PRJ 067-FT-010	REVISION 0
						CHECKED	T.NGCONGO	08-06-2020			
						DRAWN	D.GENGAN	08-06-2020			
0	06/20	FOR TENDER	DG	VM			CHECKED	V.MWAFUKA	08-06-2020		
REV	DATE	DESCRIPTION	BY	CHK		SCALES					



CUT CONDITION




1. The gabion design shown is typical. Each application of gabion boxes shall be designed by the planning or bridge Engineer to suit the specific conditions prevailing.
2. Foundations to be stepped and prepared as instructed by the Engineer.
3. Geotextile fabric to be grade C or similar as instructed by the Engineer.
4. All wire used in the making of gabions shall be galvanised in accordance with the provisions S.A.B.S. 1580:1993 for Class A heavy galvanised mild-steel wire.
5. The standard sizes of gabions are as follows :
Length : 1,0m , 2,0m , 3,0m & 4,0m
Width : 1,0m , 1,5m.
Depth : 0,5m & 1,0m
Diaphragm spacing : 1,0m
6. Lacing and bracing to be done in accordance with manufactures recommendations.

(As per SABS 1580 / 1993)

(As per SABS 1580 / 1993)




					 Ziinzame Consulting Engineers (Pty) Ltd. Reg No. 2013/054699/07 25 Falcon Street Southernwood Mthatha 5099 e-mail: admin@ziinzame.co.za Tel (047) 531 0269 Fax (047) 531 0269		RESPONSIBLE PERSON	DATE	DRAWING TITLE NTAKAMA ACCESS ROAD GABION RETAINING WALL	SHEET SIZE A3
						DESIGNED	V.GUBEKA	08-06-2020		
						CHECKED	T.NGCONGO	08-06-2020		
						DRAWN	D.GENGAN	08-06-2020	REVISION	
0	06/20	FOR TENDER	DG	VM		CHECKED	V.MWAFUKA	08-06-2020	DRAWING NUMBER PRJ 067-FT-011	0
REV	DATE	DESCRIPTION	BY	CHK	SCALES					

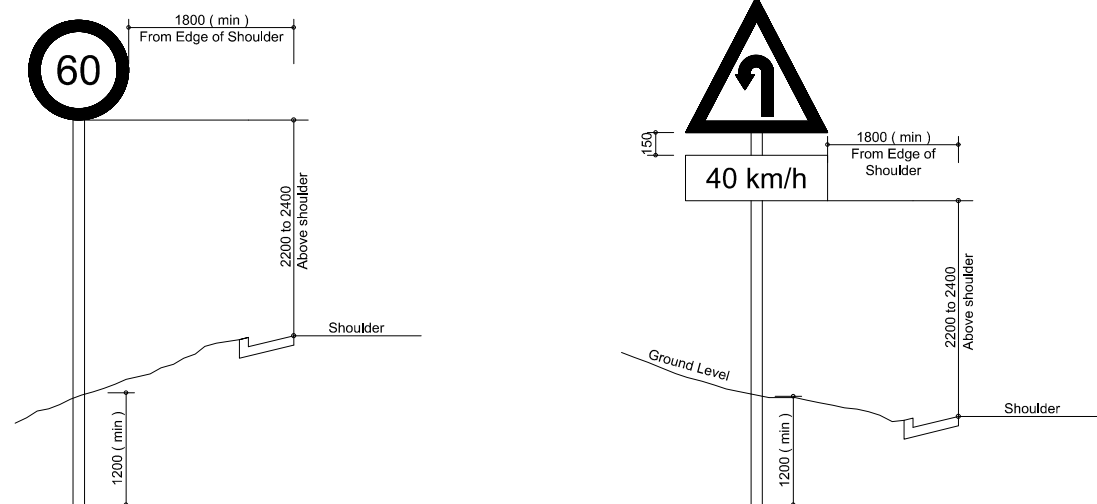


TYPICAL SIGNPOSTING ERECTION DIMENSIONS
REGULATORY AND WARNING SIGN

N.T.S

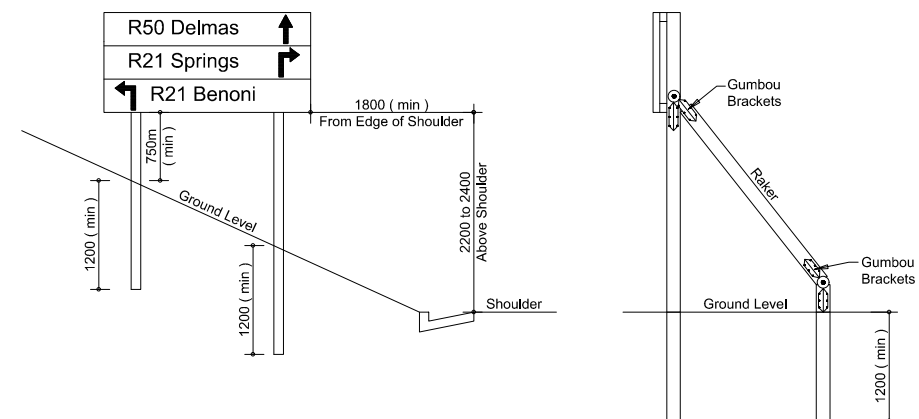


TYPICAL SIGNPOSTING ERECTION DIMENSIONS
SINGLE GROUND MOUNTED SIGN

Scale 1 : 50

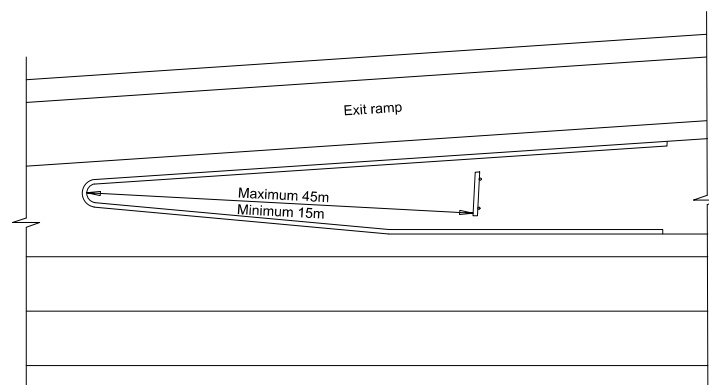

PLAN

GROUND MOUNTED GORE SIGN

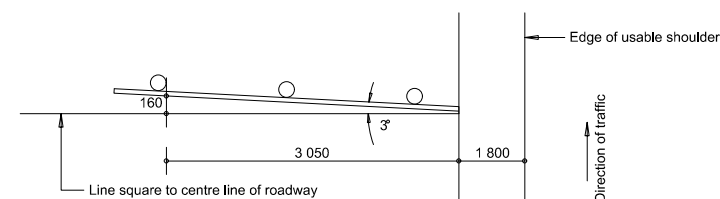


GROUND MOUNTED SHOULDER SIGN

NOTE : 2 x 25mm holes are to be drilled perpendicular to the traffic flow direction at 75mm and 600mm above ground level, in all creosoted wooden poles, to facilitate breakaway in the event of impact.


NOTES:

- Signs to be placed at the positions indicated on the design drawings.
- Ground mounted shoulder signs :
2 200mm is minimum - 2 200mm to 2 400mm is desirable for height clearance.
1 800mm is minimum from edge of shoulder.
- Ground mounted gore signs :
1 200mm is minimum - 1 800mm from edge of shoulder is desirable.
- 3 degrees offset of signs to be adjusted to suit horizontal curves.
- All signs to be in accordance with the latest South African Roads Traffic Signs manual.

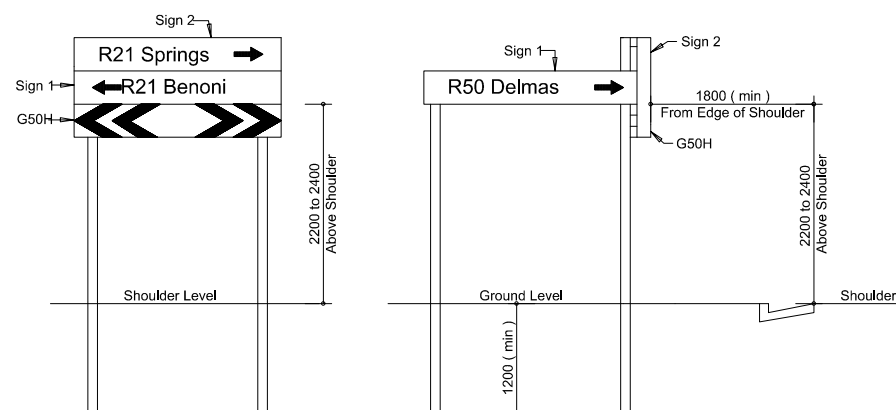

TYPICAL SIGNPOSTING ERECTION DIMENSIONS
T - JUNCTION BOX

Scale 1 : 50

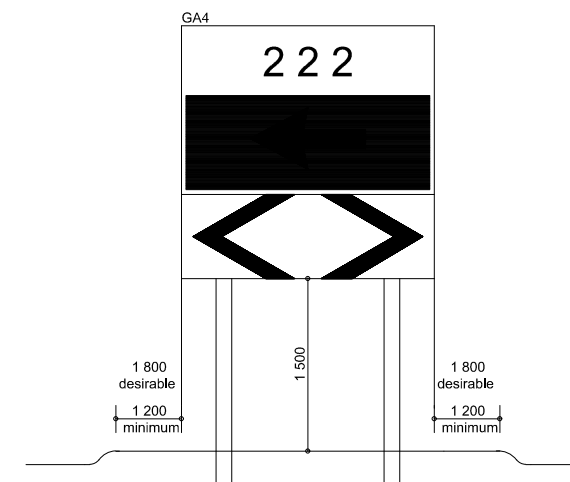

ELEVATION

GROUND MOUNTED GORE SIGN

N.T.S



Ziinzame Consulting
Engineers (Pty) Ltd.

Reg No. 2013/054699/07

e-mail: admin@ziinzame.co.za

Tel (047) 531 0269

Fax (047) 531 0269

25 Falcon Street
Southernwood
Mthatha
5099

RESPONSIBLE PERSON

DATE

DRAWING TITLE

NTAKAMA ACCESS ROAD
POSITIONING OF SIGNS

SHEET SIZE

A3



REVISION

0


DRAWING NUMBER

PRJ 067-FT-012

REV	DATE	DESCRIPTION	BY	CHK
0	06/20	FOR TENDER	DG	VM

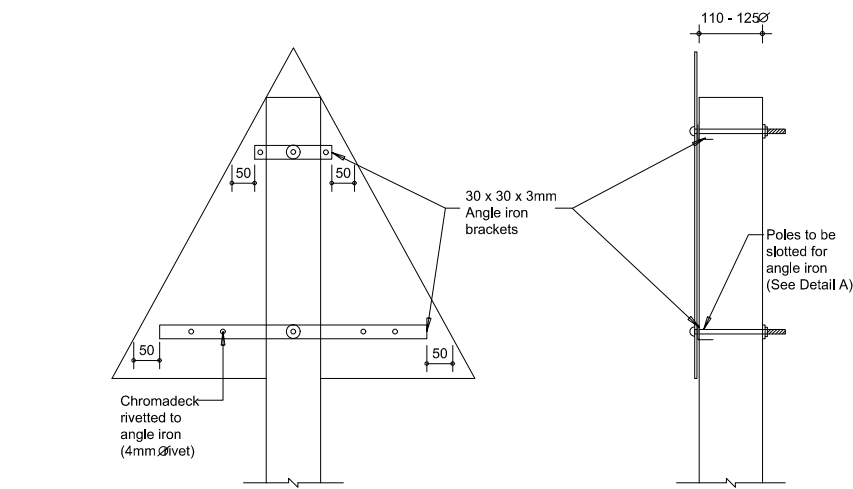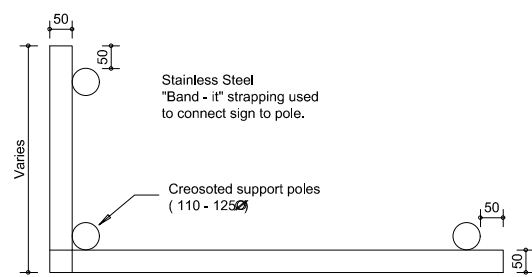


FIXING OF STOCK TYPE SIGNS ON SINGLE SUPPORT POLES

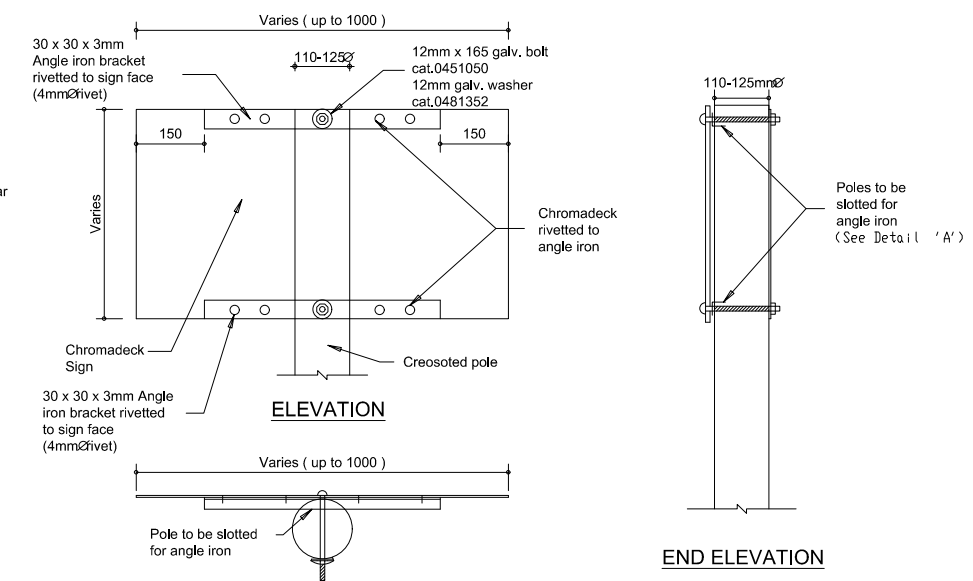

FIXING OF SIGNS OF 1 METRE AND LESS ON ONE SUPPORT POLE


NOTE : 2 x 25m holes are to be drilled perpendicular to the traffic flow direction at 75mm and 600mm above ground level, in all creosoted wooden poles, to facilitate breakaway in the event of impact.

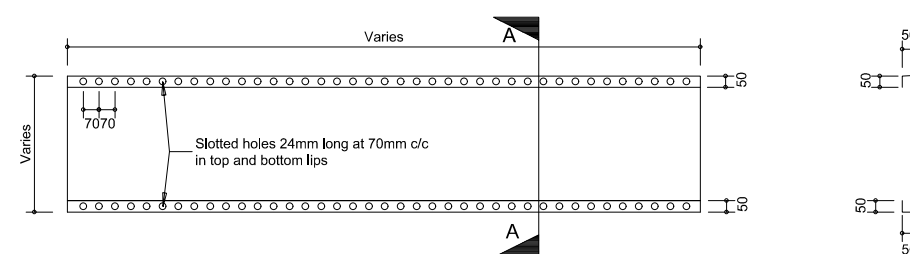


VIEW ON BACK ON SIGN PANNEL

FIXING OF STACK TYPE SIGNS

					 Ziinzame Consulting Engineers (Pty) Ltd. Reg No. 2013/054699/07 25 Falcon Street Southernwood Mthatha 5099 e-mail: admin@ziinzame.co.za Tel (047) 531 0269 Fax (047) 531 0269		RESPONSIBLE PERSON	DATE	DRAWING TITLE NTAKAMA ACCESS ROAD ERECTION OF METAL SIGNS ON CREOSOTED POLES	SHEET SIZE A3
						DESIGNED	V.GUBEKA	08-06-2020		
						CHECKED	T.NGCONGO	08-06-2020		
						DRAWN	D.GENGAN	08-06-2020		
0	06/20	FOR TENDER	DG	VM		CHECKED	V.MWAFUKA	08-06-2020	DRAWING NUMBER PRJ 067-FT-013	REVISION 0
REV	DATE	DESCRIPTION	BY	CHK		SCALES				

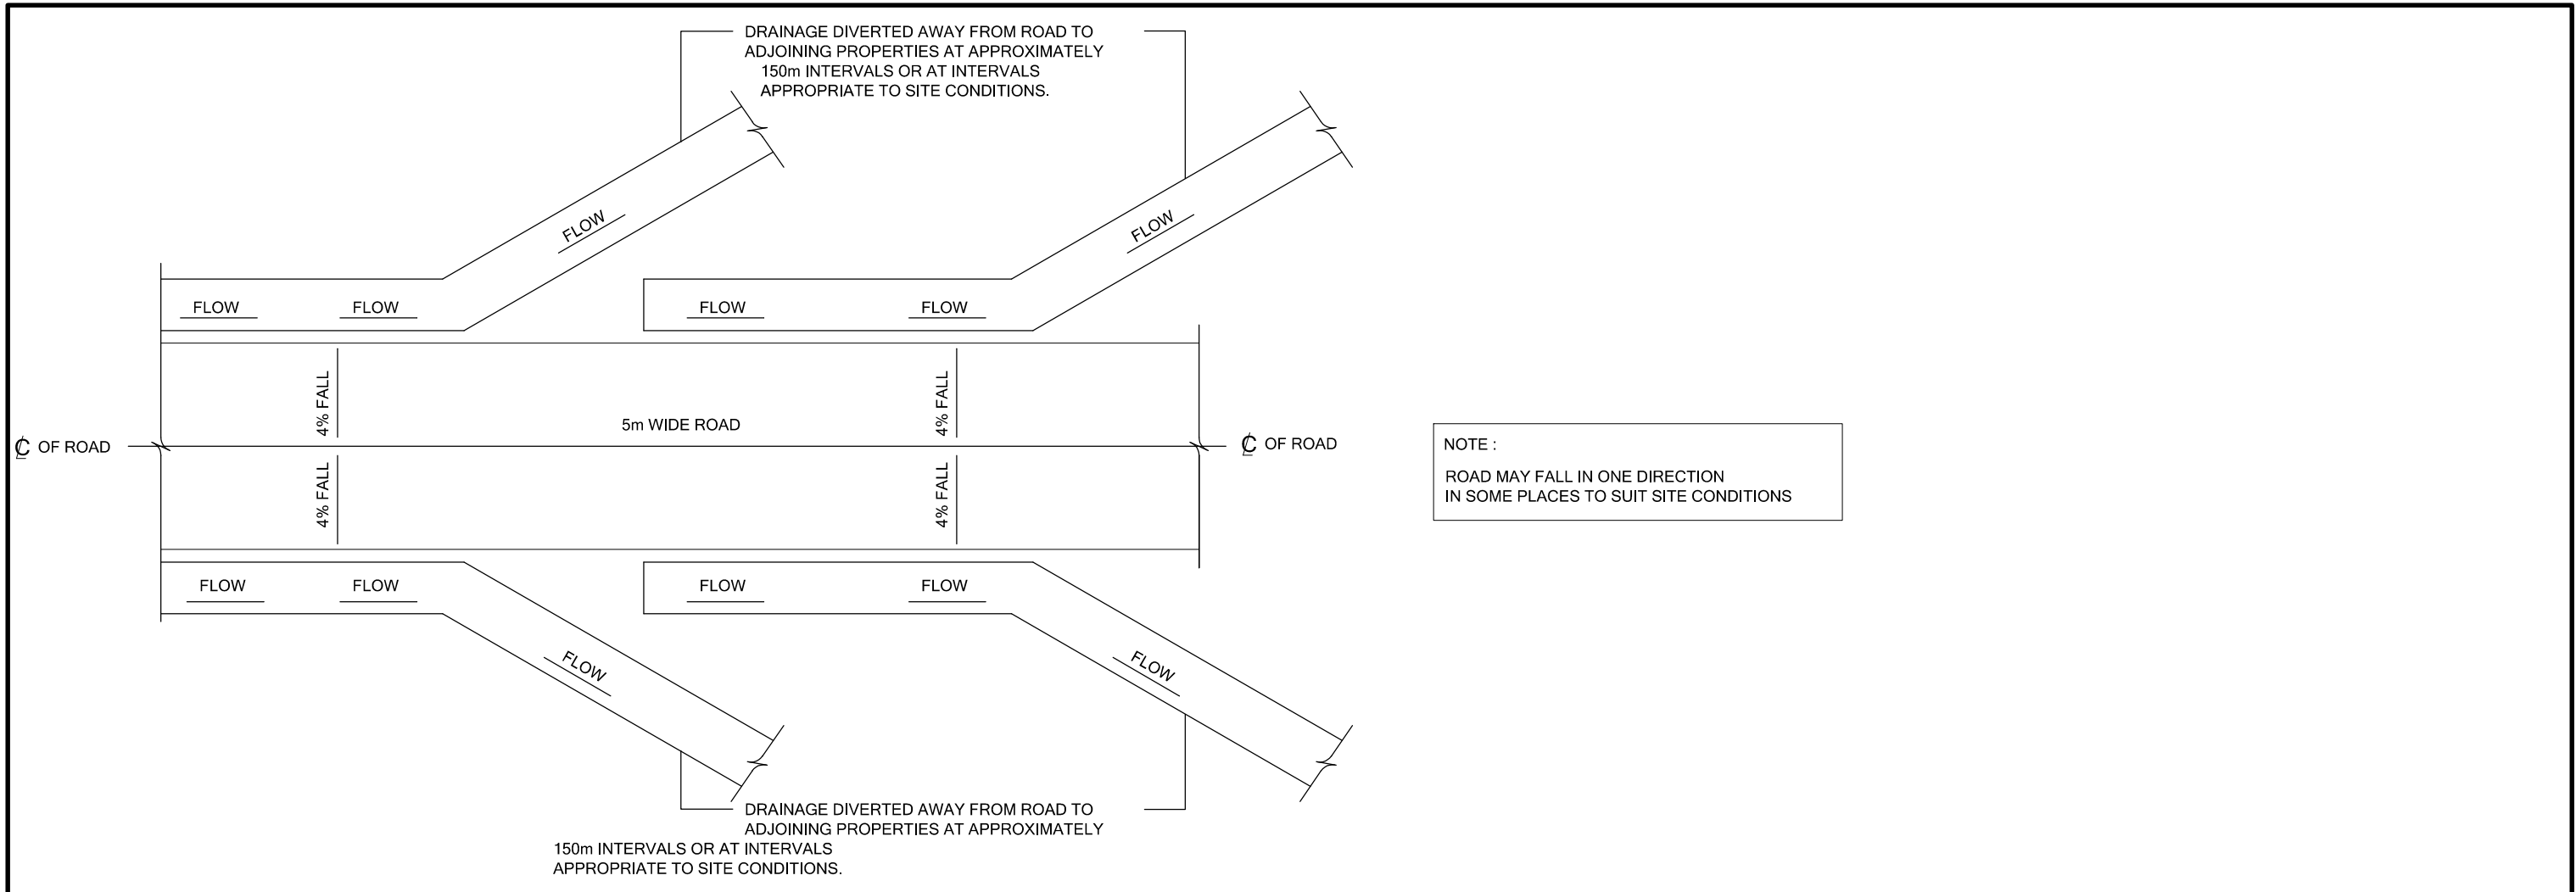


PART PLAN OF ROAD
TYPICAL DETAIL OF EARTH DRAINS
(DIAGRAMMATIC REPRESENTATION)

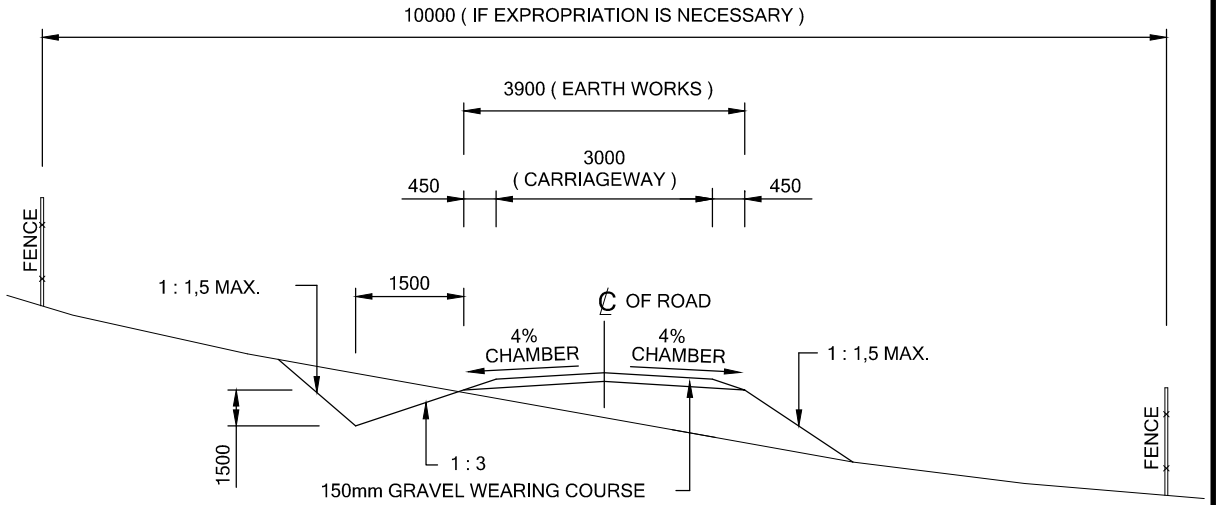


TYPE 7 BY ACCESS ROAD
(DIAGRAMMATIC REPRESENTATION)


					 25 Falcon Street Southernwood Mthatha 5099	Ziinzame Consulting Engineers (Pty) Ltd. Reg No. 2013/054699/07 e-mail: admin@ziinzame.co.za Tel (047) 531 0269 Fax (047) 531 0269		RESPONSIBLE PERSON	DATE	DRAWING TITLE NTAKAMA ACCESS ROAD TYPICAL PLAN AND SECTION OF ROAD AND DRAINAGE	SHEET SIZE A3
							DESIGNED	V.GUBEKA	08-06-2020		
							CHECKED	T.NGCONGO	08-06-2020		
							DRAWN	D.GENGAN	08-06-2020	DRAWING NUMBER PRJ 067-FT-014	REVISION 0
0	06/20	FOR TENDER	DG	VM			CHECKED	V.MWAFUKA	08-06-2020		
REV	DATE	DESCRIPTION	BY	CHK			SCALES				

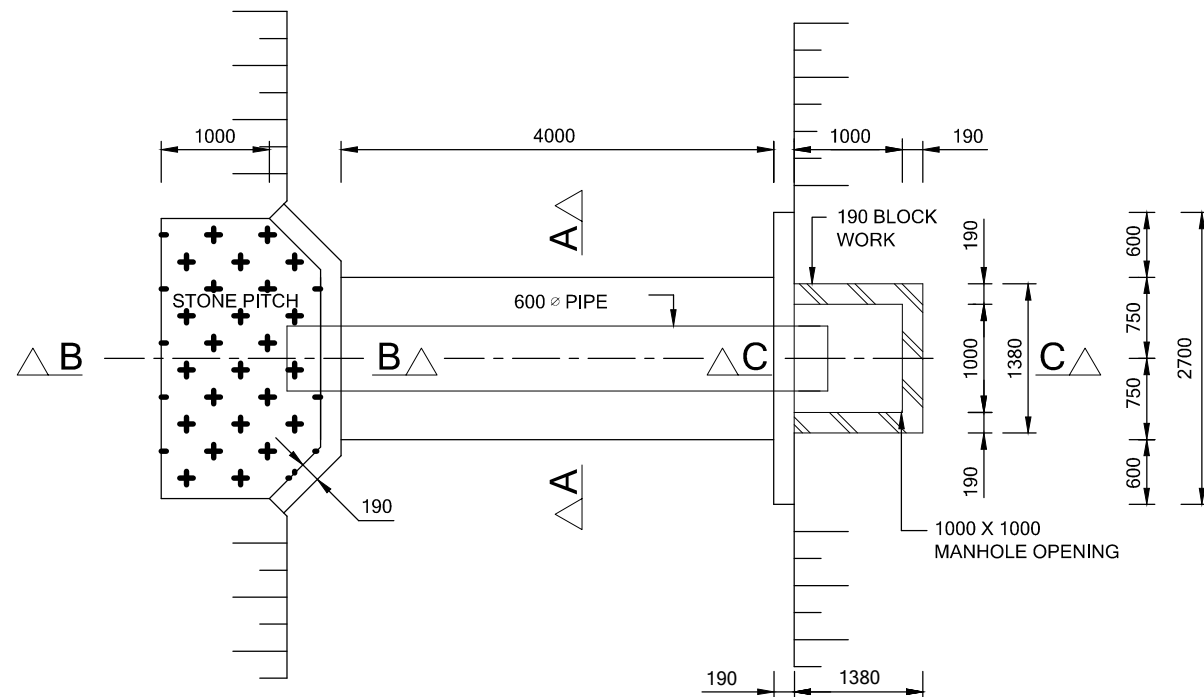


TYPICAL LAYOUT OF
SINGLE PIPE CROSSING
SCALE 1 : 50

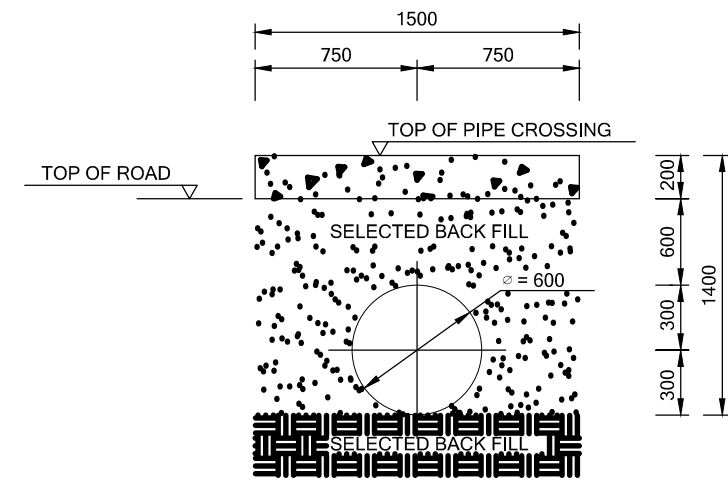

SECTION A-A
SCALE 1 : 25


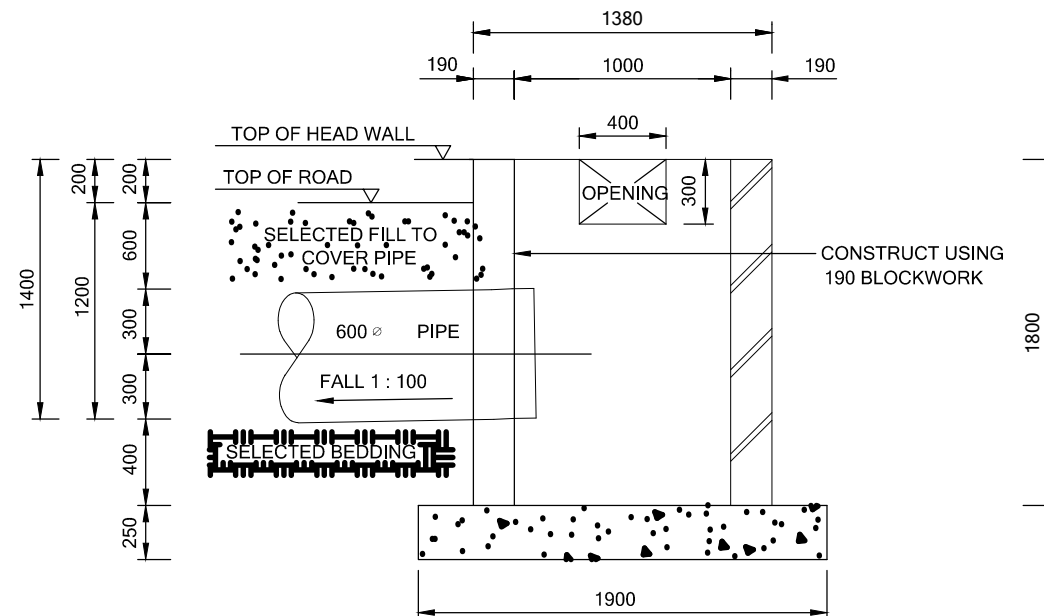


SECTION C-C
SCALE 1 : 25

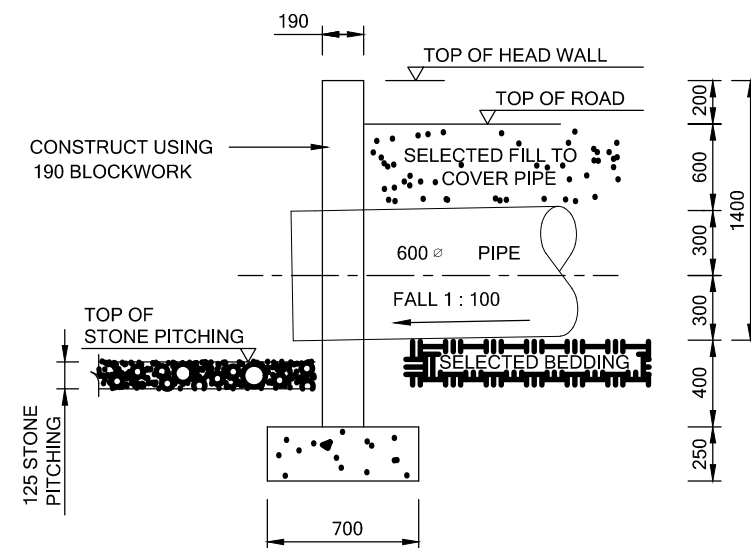


SECTION B-B
SCALE 1 : 25


					 Ziinzame Consulting Engineers (Pty) Ltd. Reg No. 2013/054699/07 25 Falcon Street Southernwood Mthatha 5099 e-mail: admin@ziinzame.co.za Tel (047) 531 0269 Fax (047) 531 0269		RESPONSIBLE PERSON	DATE	DRAWING TITLE NTAKAMA ACCESS ROAD SINGLE HEAD WALL AND MANHOLE WITH SINGLE PIPELINE (600 Ø PIPE 75D)	SHEET SIZE A3
				DESIGNED		V.GUBEKA	08-06-2020			
				CHECKED		T.NGCONGO	08-06-2020			
				DRAWN		D.GENGAN	08-06-2020	DRAWING NUMBER PRJ 067-FT-015	REVISION 0	
0	06/20	FOR TENDER	DG	VM		CHECKED	V.MWAFUKA			08-06-2020
REV	DATE	DESCRIPTION	BY	CHK	SCALES					

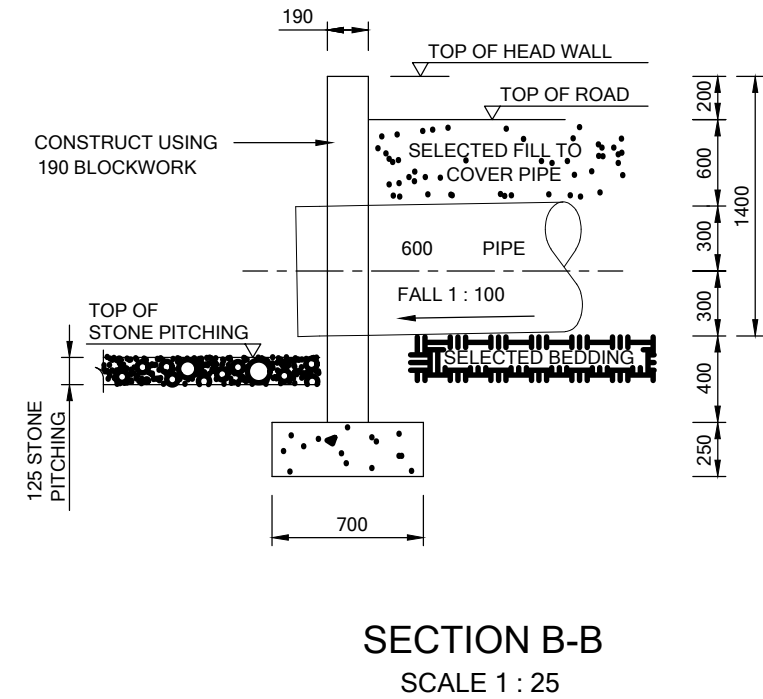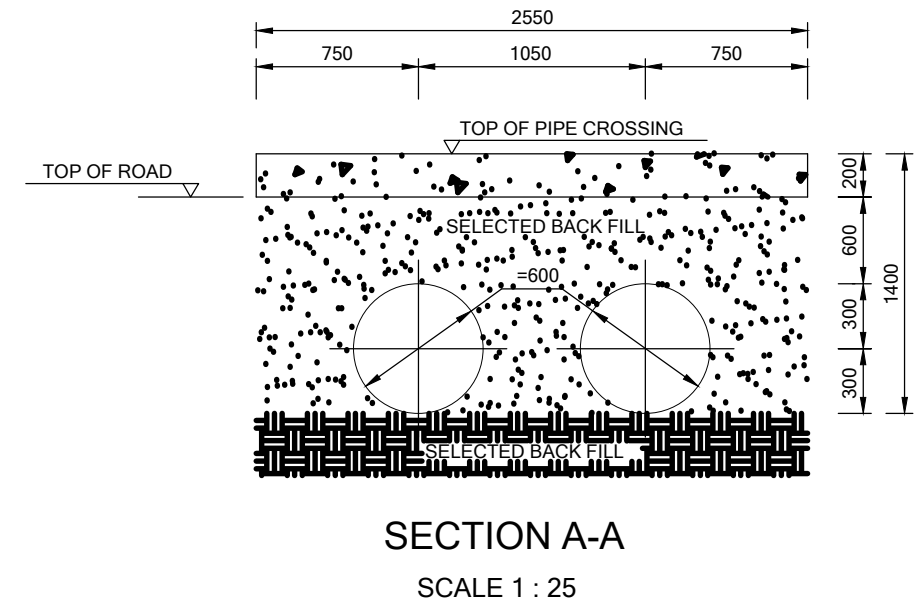

					 Ziinzame Consulting Engineers (Pty) Ltd. Reg No. 2013/054699/07 25 Falcon Street Southernwood Mthatha 5099 e-mail: admin@ziinzame.co.za Tel (047) 531 0269 Fax (047) 531 0269		RESPONSIBLE PERSON	DATE	DRAWING TITLE NTAKAMA ACCESS ROAD SINGLE HEAD WALL AND MANHOLE WITH DOUBLE PIPELINE (600 Ø PIPE 75D)	SHEET SIZE A3	
						DESIGNED	V.GUBEKA	08-06-2020		DRAWING NUMBER PRJ 067-FT-016	REVISION 0
						CHECKED	T.NGCONGO	08-06-2020			
						DRAWN	D.GENGAN	08-06-2020			
0	06/20	FOR TENDER	DG	VM		CHECKED	V.MWAFUKA	08-06-2020			
REV	DATE	DESCRIPTION	BY	CHK		SCALES					

 

					 Ziinzame Consulting Engineers (Pty) Ltd. Reg No. 2013/054699/07 25 Falcon Street Southernwood Mthatha 5099 e-mail: admin@ziinzame.co.za Tel (047) 531 0269 Fax (047) 531 0269		RESPONSIBLE PERSON	DATE	DRAWING TITLE NTAKAMA ACCESS ROAD DOUBLE HEAD WALL WITH SINGLE PIPELINE (600 Ø PIPE 75D)	SHEET SIZE A3
						DESIGNED	V.GUBEKA	08-06-2020		
						CHECKED	T.NGCONGO	08-06-2020		
						DRAWN	D.GENGAN	08-06-2020	DRAWING NUMBER PRJ 067-FT-017	REVISION 0
0	06/20	FOR TENDER	DG	VM		CHECKED	V.MWAFUKA	08-06-2020		
REV	DATE	DESCRIPTION	BY	CHK		SCALES				








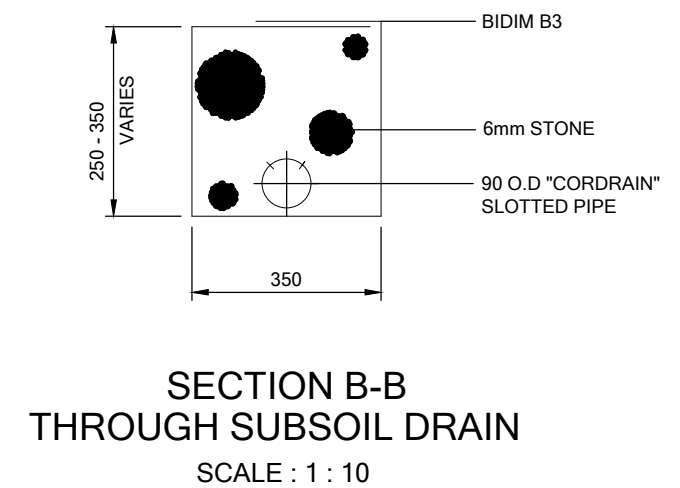


Technical drawing of a road cross-section showing a new subsoil drain installation. The drawing includes dimensions for the drain, road, and surrounding materials. Key components include a slotted pipe, a new subsoil drain, a 90mm uPVC solid pipe, a head wall, a 400mm opening, selected fill to cover the pipe, a 600mm pipe, selected bedding, and a 1900mm wide base. The drawing is labeled with dimensions and material specifications.

Dimensions and Labels:

- Horizontal dimensions: 350, 1000, 190, 1380, 1000, 190.
- Vertical dimensions: 1800, 200, 600, 300, 300, 400, 250, 1200, 1400.
- Labels: SLOTTED PIPE, FALL 1 : 100, NEW SUBSOIL DRAIN (SEE TYPICAL DETAIL), 90mm uPVC SOLID PIPE, TOP OF HEAD WALL, TOP OF ROAD, OPENING, 400, 300, SELECTED FILL TO COVER PIPE, PIPE 600, FALL 1 : 100, SELECTED BEDDING, 1900, CONSTRUCT USING 190 BLOCKS.

					 Ziinzame Consulting Engineers (Pty) Ltd. Reg No. 2013/054699/07 25 Falcon Street Southernwood Mthatha 5099 e-mail: admin@ziinzame.co.za Tel (047) 531 0269 Fax (047) 531 0269		RESPONSIBLE PERSON	DATE	DRAWING TITLE NTAKAMA ACCESS ROAD SINGLE HEAD WALL AND MANHOLE WITH SINGLE PIPELINE AND SUB SOIL (600 Ø PIPE 75D)	SHEET SIZE A3
						DESIGNED	V.GUBEKA	08-06-2020		
						CHECKED	T.NGCONGO	08-06-2020		
						DRAWN	D.GENGAN	08-06-2020	DRAWING NUMBER PRJ 067-FT-018	REVISION 0
0	06/20	FOR TENDER	DG	VM	CHECKED	V.MWAFUKA	08-06-2020			
REV	DATE	DESCRIPTION	BY	CHK	SCALES					

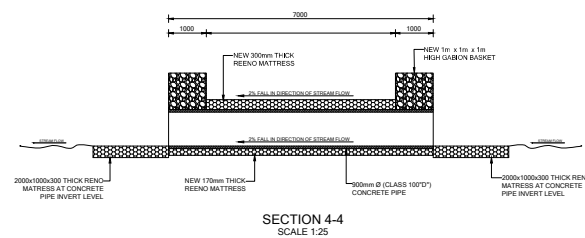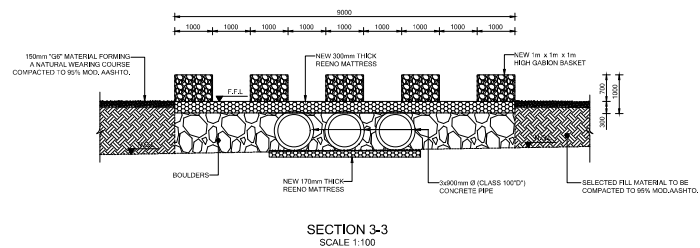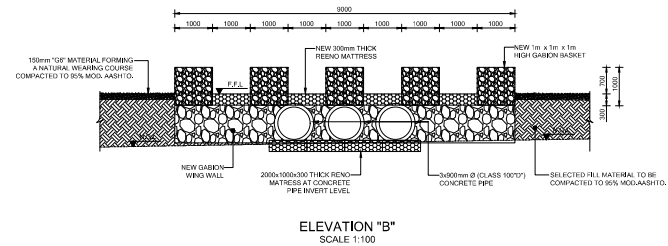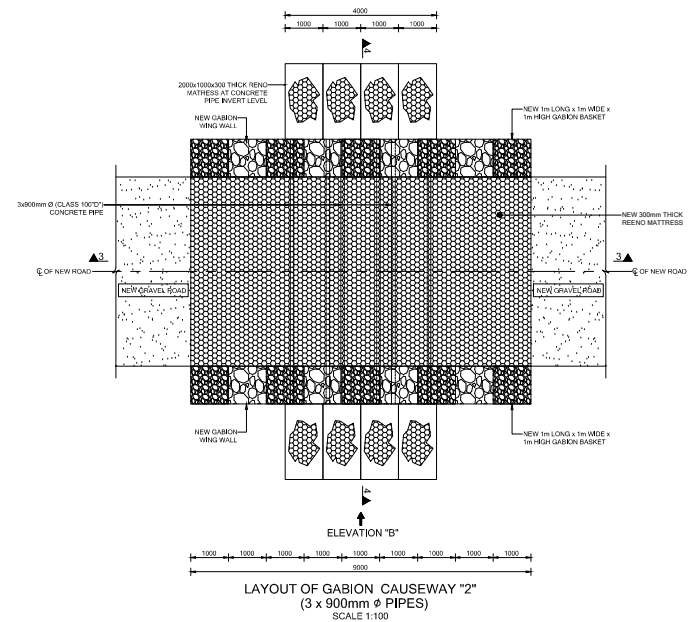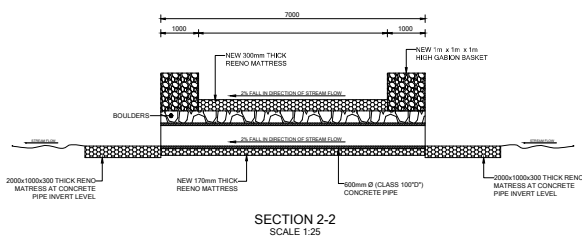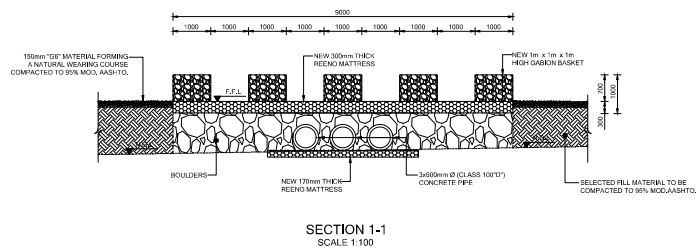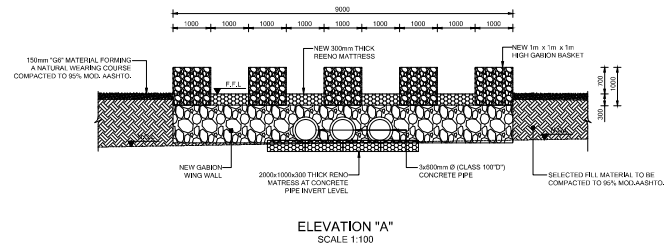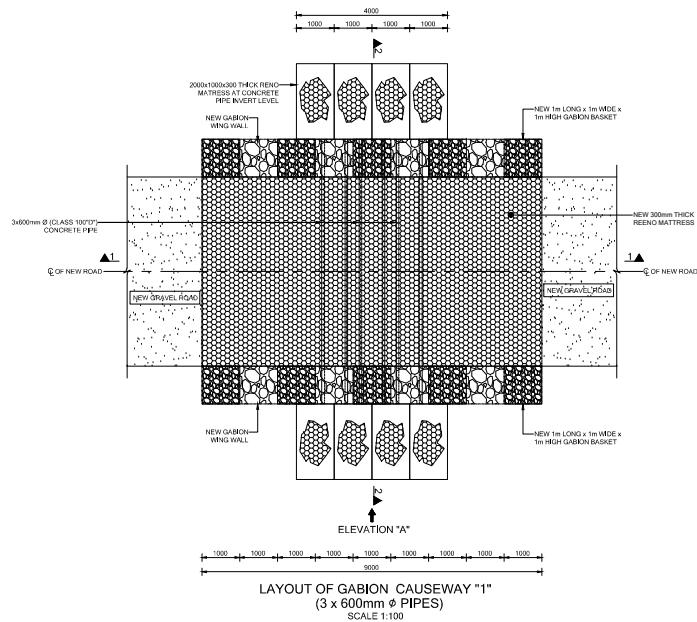

**Ziinzame Consulting
Engineers (Pty) Ltd.**

Reg No. 2013/054699/07

e-mail: admin@ziinzame.co.za
Tel (047) 531 0269
Fax (047) 531 0269

	RESPONSIBLE PERSON	DATE
DESIGNED	V.GUBEKA	08-06-2020
CHECKED	T.NGCONGO	08-06-2020
DRAWN	D.GENGAN	08-06-2020
CHECKED	V.MWAFUKA	08-06-2020
SCALES		

DRAWING TITLE	NTAKAMA ACCESS ROAD TYPICAL SECTIONS THROUGH GABION FORMED CAUSEWAYS (600mmØ AND 900mm Ø CONCRETE PIPE)
DRAWING NUMBER	PRJ 067-FT-019

SHEET SIZE	A3
REVISION	0

0	06/20	FOR TENDER	DG	VM
REV	DATE	DESCRIPTION	BY	CHK